


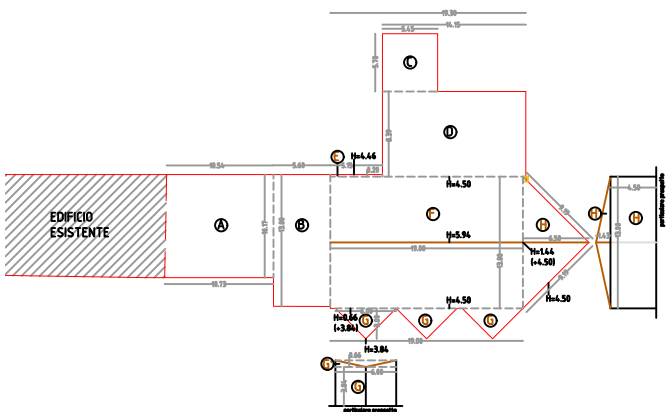


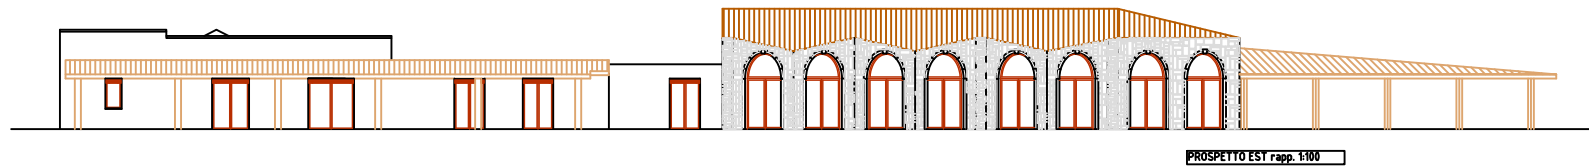


CALCOLO SUPERFICIE	
PIANO TERRA	
AI 10,34 + 10,73 + 10,17/2 =	ML 100,15
BI 5,40 + 13,00 =	ML 12,00
CI 5,45 + 5,10 =	ML 31,06
DI 9,15 + 8,30 =	ML 178,71
EI 5,15 + 8,20 =	ML 1,03
FI 19,00 + 13,00 =	ML 247,00
GI 6,00 + 3,00/2 = 3 =	ML 27,00
HI 13,00 + 6,50/2 =	ML 42,25
TOTALE	ML 648,00
CUBATURA	
da AI a DI ML 330,72 + 3,00H =	MC 992,16
EI ML 1,03 + (4,46+4,50H)/2 =	MC 4,41
FI ML 247,00 + (5,94+4,50H)/2 =	MC 1.289,34
GI ML 27,00 + 3,00H =	MC 103,68
GI § 6,00 + 0,66 + 3,00H/2m.3=	MC 5,94
HI ML 42,25 + 4,50H =	MC 190,12
HI § 9,19 + 9,19 + 1,44H/2 =	MC 20,26
	MC 2.606,11

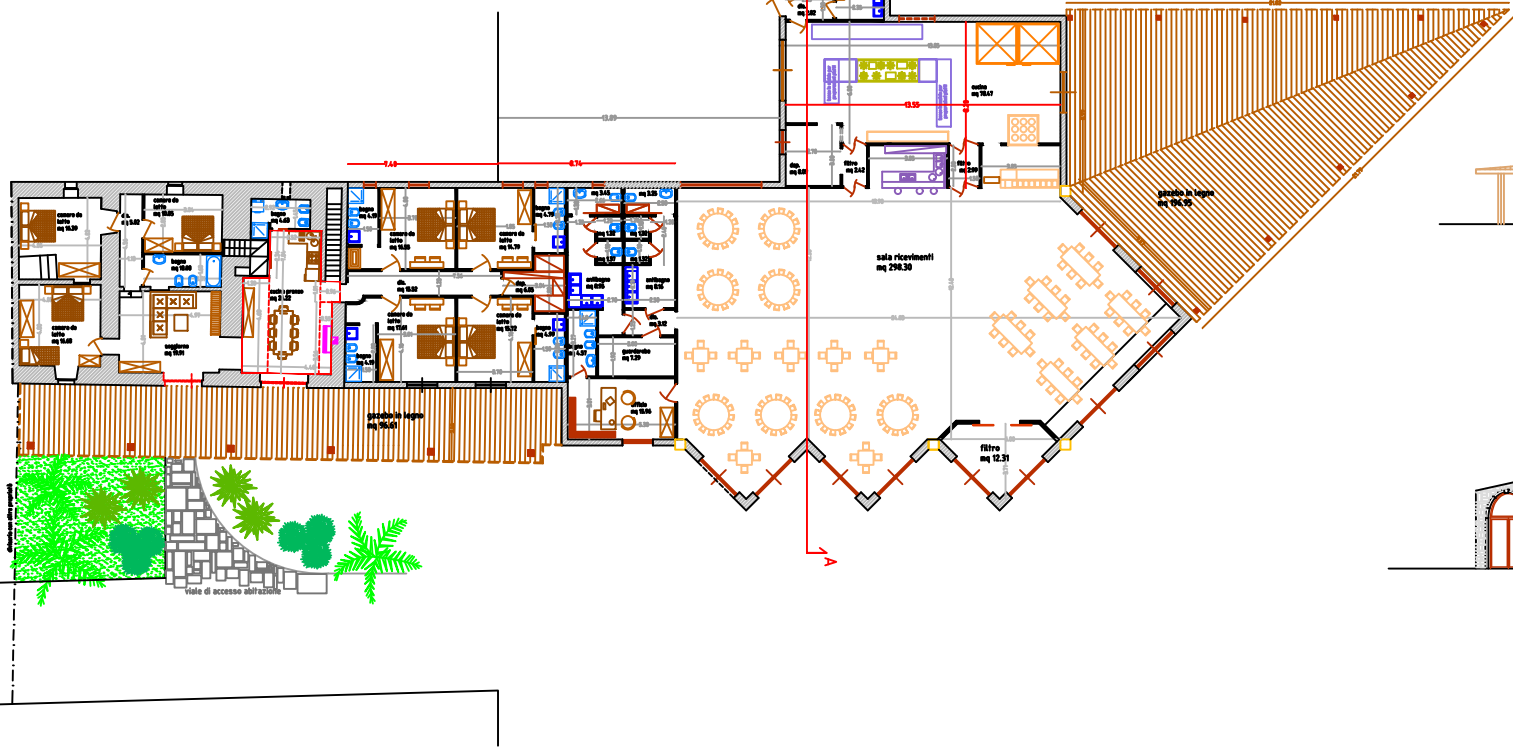


PROSPETTO EST rapp. 1:100

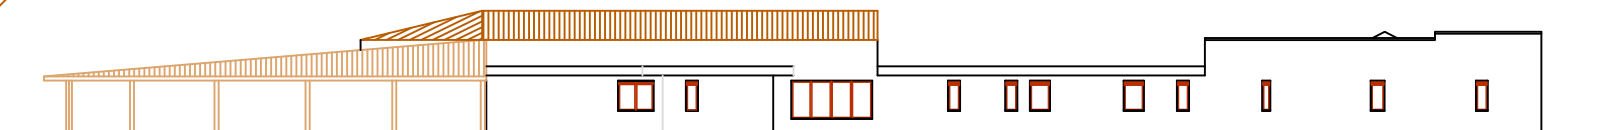

PROSPETTO OVEST rapp. 1:100

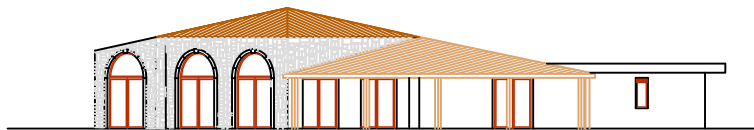

PROSPETTO NORD rapp. 1:100

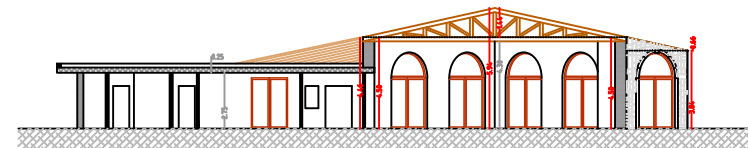

SEZIONE A-A rapp. 1:100